


Bilaga 4. Layout projektområde

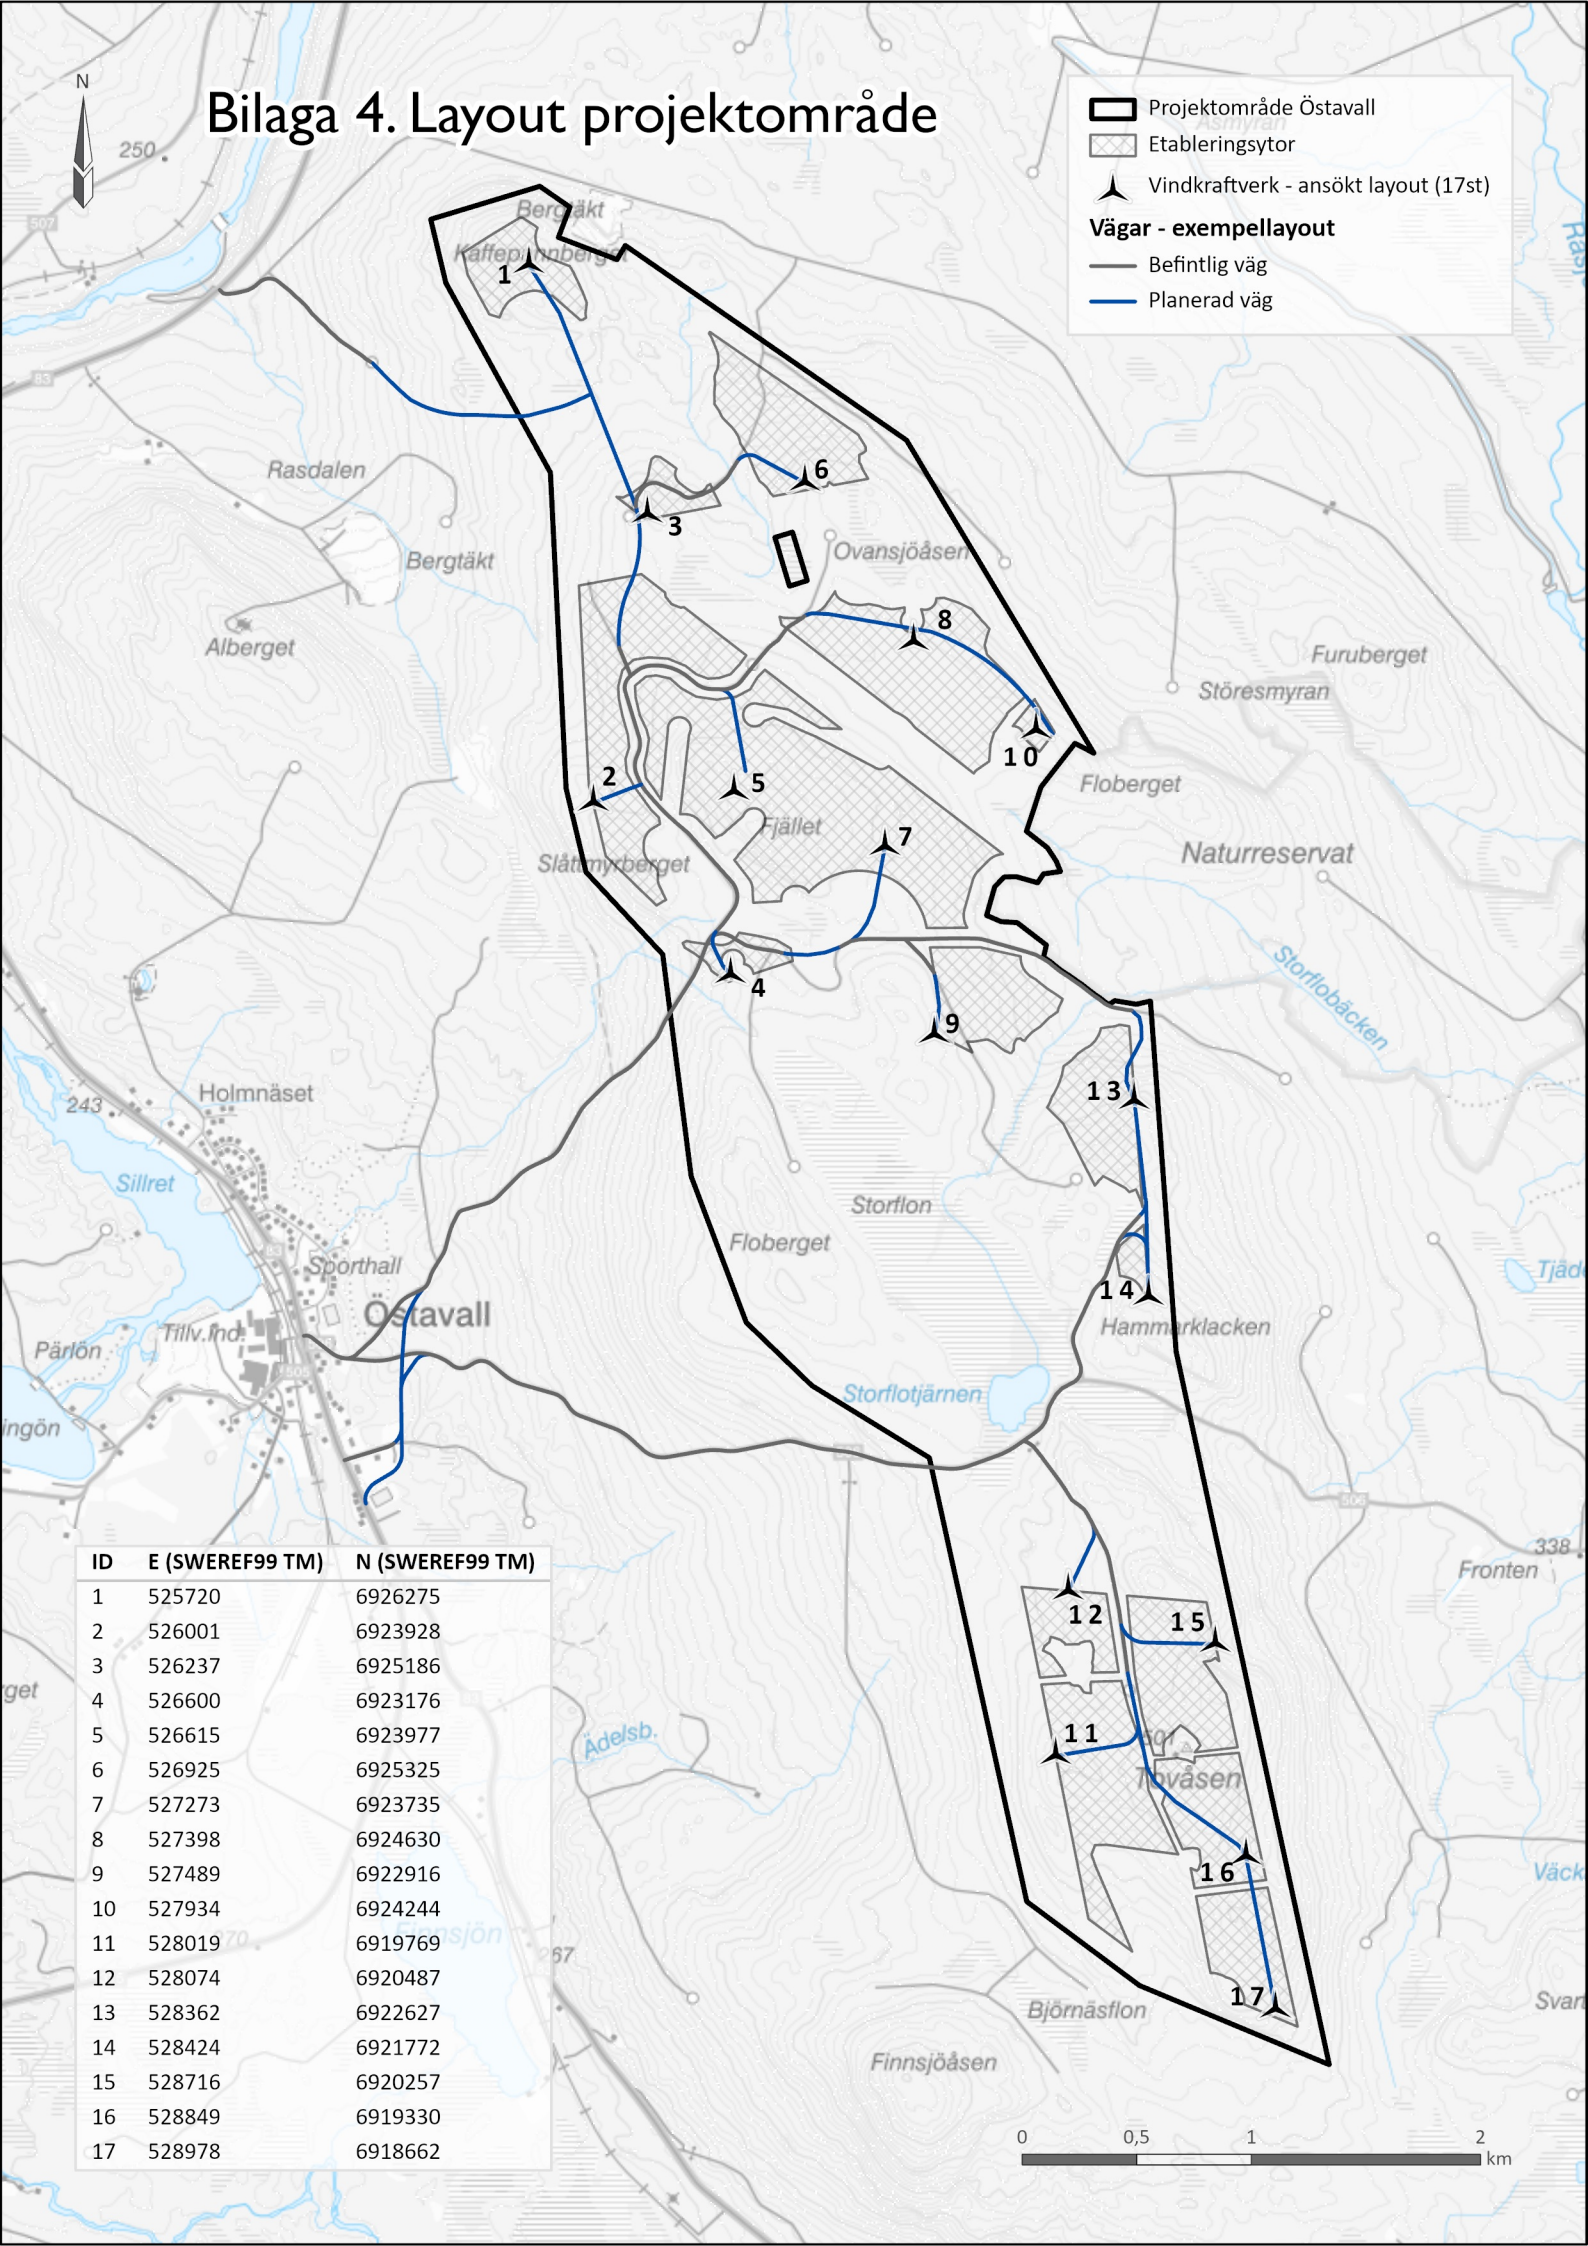

Projektområde Östavall
 Etableringsytor
 Vindkraftverk - ansökt layout (17st)
Vägar - exempellayout
 Befintlig väg
 Planerad väg

ID	E (SWEREF99 TM)	N (SWEREF99 TM)
1	525720	6926275
2	526001	6923928
3	526237	6925186
4	526600	6923176
5	526615	6923977
6	526925	6925325
7	527273	6923735
8	527398	6924630
9	527489	6922916
10	527934	6924244
11	528019	6919769
12	528074	6920487
13	528362	6922627
14	528424	6921772
15	528716	6920257
16	528849	6919330
17	528978	6918662

